


REFERENCE PLAN OF STATUTORY RIGHT OF WAY OVER PART OF
STRATA LOTS 1, 7, 16, 17 AND 24 TO 81, DISTRICT LOT 4222, S.D.Y.D.

PLAN KAP

Deposited in the Land Title Office at Kamloops, B.C.,
this day of , 200

B.C.G.S. No. 82 E 076 PURSUANT TO SEC. 99(1)(a) LAND TITLE ACT

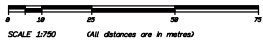

LEGEND

- Denotes standard iron post found
- Denotes standard capped post found
- Denotes standard rock post set
- Denotes strata lot
- Denotes standard rock post found
- Denotes parcel

The plan lies within the Regional District of Kootenay Boundary.

Pursuant to my Order dated , the monumentation
on this block outline survey is hereby approved.


Surveyor General File: 10500-30-579

The conditions of the above mentioned Order are accepted

Owner: FEATHERTOP DEVELOPMENTS LTD.

The Order of the Surveyor General dated , B.C., as number
in the Land Title Office in

Registrar

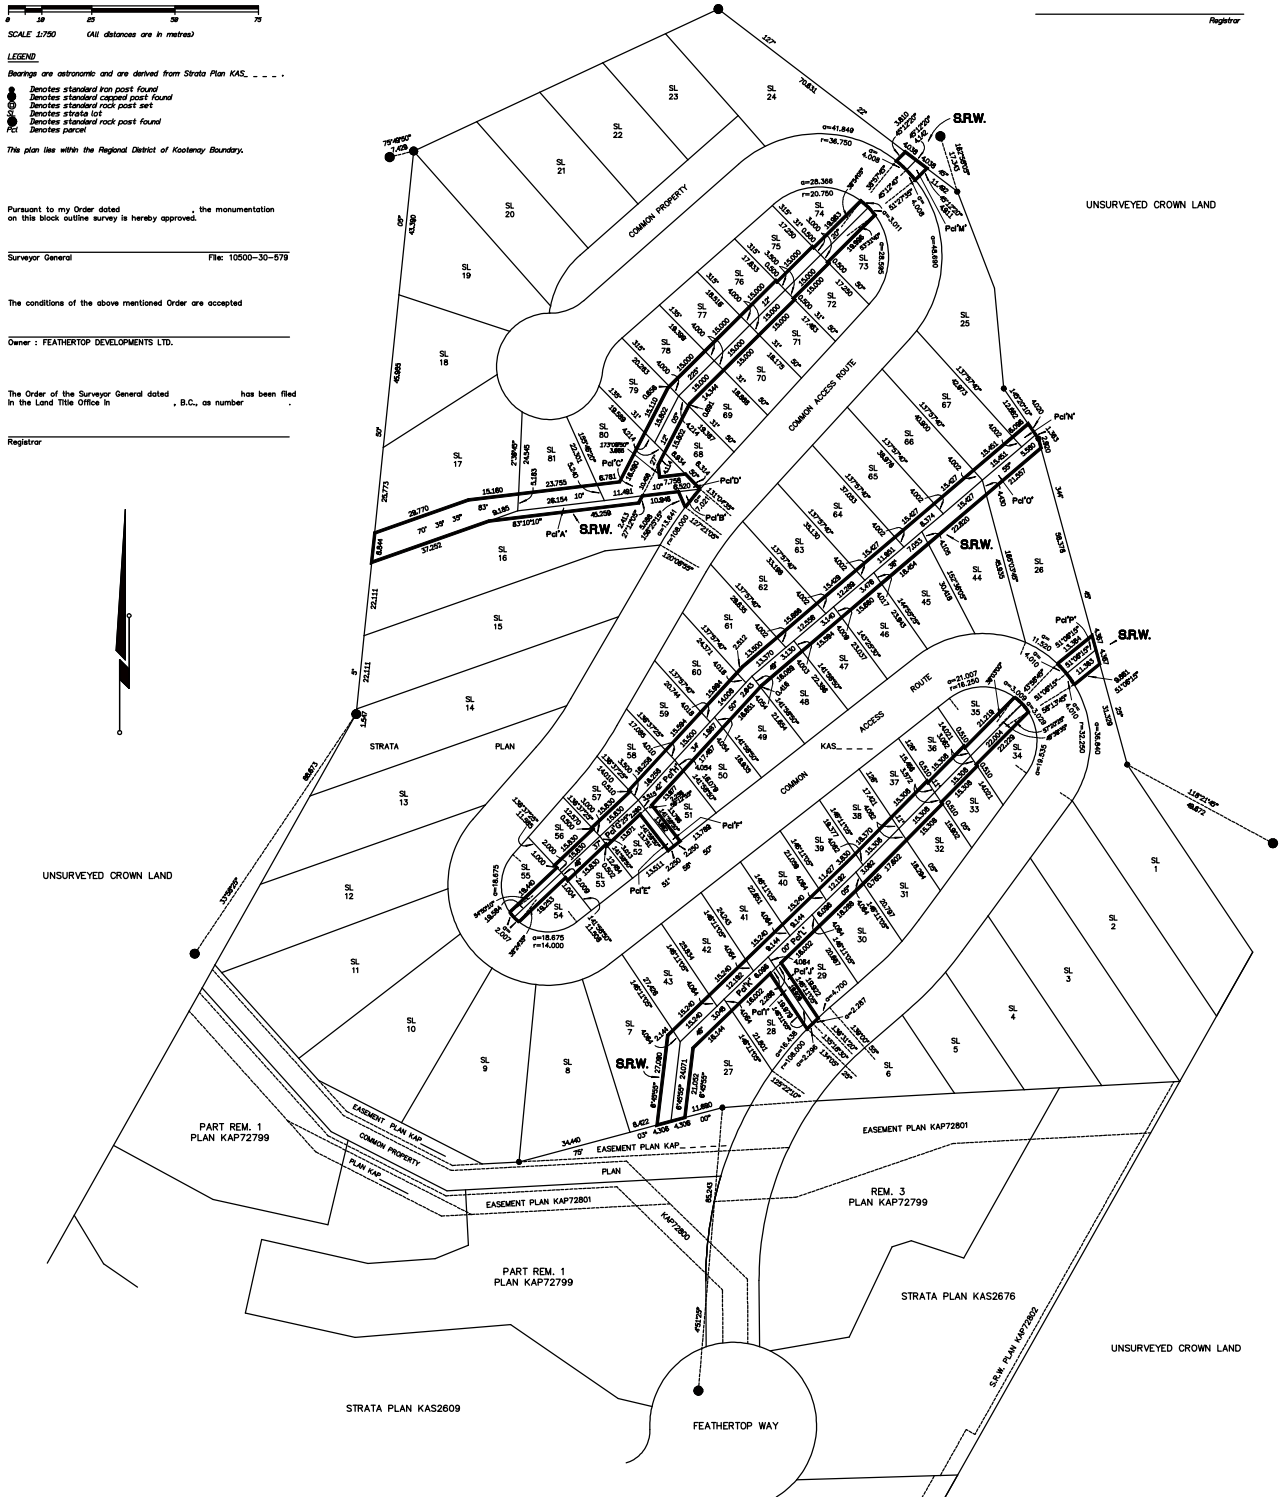

BOOK OF REFERENCE		
LEGAL DESCRIPTION	PARCEL	AREA (m ²)
STRATA LOT 1, PLAN KAS... D.L. 4222, S.D.Y.D.		42.3
STRATA LOT 7, PLAN KAS... D.L. 4222, S.D.Y.D.		106.6
STRATA LOT 16, PLAN KAS... D.L. 4222, S.D.Y.D.	W(6.0m) W(16.0m)	98.5
STRATA LOT 17, PLAN KAS... D.L. 4222, S.D.Y.D.		342.7
STRATA LOT 24, PLAN KAS... D.L. 4222, S.D.Y.D.		15.8
STRATA LOT 25, PLAN KAS... D.L. 4222, S.D.Y.D.	V(10.0m) V(23.0m)	41.4
STRATA LOT 26, PLAN KAS... D.L. 4222, S.D.Y.D.	V(9.0m) V(4.3m)	135.1
STRATA LOT 27, PLAN KAS... D.L. 4222, S.D.Y.D.		158.1
STRATA LOT 28, PLAN KAS... D.L. 4222, S.D.Y.D.	V(4.0m) V(23.3m)	53.6
STRATA LOT 29, PLAN KAS... D.L. 4222, S.D.Y.D.	V(4.0m) V(23.3m)	118.0
STRATA LOT 30, PLAN KAS... D.L. 4222, S.D.Y.D.		73.2
STRATA LOT 31, PLAN KAS... D.L. 4222, S.D.Y.D.		73.5
STRATA LOT 32, PLAN KAS... D.L. 4222, S.D.Y.D.		61.2
STRATA LOT 33, PLAN KAS... D.L. 4222, S.D.Y.D.		53.6
STRATA LOT 34, PLAN KAS... D.L. 4222, S.D.Y.D.		66.5
STRATA LOT 35, PLAN KAS... D.L. 4222, S.D.Y.D.		65.0
STRATA LOT 36, PLAN KAS... D.L. 4222, S.D.Y.D.		53.6
STRATA LOT 37, PLAN KAS... D.L. 4222, S.D.Y.D.		61.2
STRATA LOT 38, PLAN KAS... D.L. 4222, S.D.Y.D.		61.2
STRATA LOT 39, PLAN KAS... D.L. 4222, S.D.Y.D.		61.0
STRATA LOT 40, PLAN KAS... D.L. 4222, S.D.Y.D.		61.0
STRATA LOT 41, PLAN KAS... D.L. 4222, S.D.Y.D.		61.0
STRATA LOT 42, PLAN KAS... D.L. 4222, S.D.Y.D.		61.0
STRATA LOT 43, PLAN KAS... D.L. 4222, S.D.Y.D.		61.0
STRATA LOT 44, PLAN KAS... D.L. 4222, S.D.Y.D.		93.2
STRATA LOT 45, PLAN KAS... D.L. 4222, S.D.Y.D.		74.9
STRATA LOT 46, PLAN KAS... D.L. 4222, S.D.Y.D.		62.9
STRATA LOT 47, PLAN KAS... D.L. 4222, S.D.Y.D.		62.9
STRATA LOT 48, PLAN KAS... D.L. 4222, S.D.Y.D.		66.4
STRATA LOT 49, PLAN KAS... D.L. 4222, S.D.Y.D.		66.6
STRATA LOT 50, PLAN KAS... D.L. 4222, S.D.Y.D.		70.0

BOOK OF REFERENCE		
LEGAL DESCRIPTION	PARCEL	AREA (m ²)
STRATA LOT 51, PLAN KAS... D.L. 4222, S.D.Y.D.	V(10.0m) V(16.0m)	95.6
STRATA LOT 52, PLAN KAS... D.L. 4222, S.D.Y.D.	V(10.0m) V(16.0m)	86.6
STRATA LOT 53, PLAN KAS... D.L. 4222, S.D.Y.D.		47.5
STRATA LOT 54, PLAN KAS... D.L. 4222, S.D.Y.D.		38.9
STRATA LOT 55, PLAN KAS... D.L. 4222, S.D.Y.D.		39.1
STRATA LOT 56, PLAN KAS... D.L. 4222, S.D.Y.D.		47.5
STRATA LOT 57, PLAN KAS... D.L. 4222, S.D.Y.D.		55.4
STRATA LOT 58, PLAN KAS... D.L. 4222, S.D.Y.D.		65.0
STRATA LOT 59, PLAN KAS... D.L. 4222, S.D.Y.D.		62.2
STRATA LOT 60, PLAN KAS... D.L. 4222, S.D.Y.D.		64.0
STRATA LOT 61, PLAN KAS... D.L. 4222, S.D.Y.D.		64.1
STRATA LOT 62, PLAN KAS... D.L. 4222, S.D.Y.D.		62.7
STRATA LOT 63, PLAN KAS... D.L. 4222, S.D.Y.D.		61.7
STRATA LOT 64, PLAN KAS... D.L. 4222, S.D.Y.D.		61.7
STRATA LOT 65, PLAN KAS... D.L. 4222, S.D.Y.D.		61.7
STRATA LOT 66, PLAN KAS... D.L. 4222, S.D.Y.D.		61.7
STRATA LOT 67, PLAN KAS... D.L. 4222, S.D.Y.D.		61.8
STRATA LOT 68, PLAN KAS... D.L. 4222, S.D.Y.D.		63.2
STRATA LOT 69, PLAN KAS... D.L. 4222, S.D.Y.D.		60.1
STRATA LOT 70, PLAN KAS... D.L. 4222, S.D.Y.D.		60.0
STRATA LOT 71, PLAN KAS... D.L. 4222, S.D.Y.D.		60.0
STRATA LOT 72, PLAN KAS... D.L. 4222, S.D.Y.D.		52.5
STRATA LOT 73, PLAN KAS... D.L. 4222, S.D.Y.D.		60.4
STRATA LOT 74, PLAN KAS... D.L. 4222, S.D.Y.D.		60.4
STRATA LOT 75, PLAN KAS... D.L. 4222, S.D.Y.D.		52.5
STRATA LOT 76, PLAN KAS... D.L. 4222, S.D.Y.D.		60.0
STRATA LOT 77, PLAN KAS... D.L. 4222, S.D.Y.D.		60.0
STRATA LOT 78, PLAN KAS... D.L. 4222, S.D.Y.D.		60.0
STRATA LOT 79, PLAN KAS... D.L. 4222, S.D.Y.D.		63.1
STRATA LOT 80, PLAN KAS... D.L. 4222, S.D.Y.D.	V(10.0m) V(16.0m)	244.1
STRATA LOT 81, PLAN KAS... D.L. 4222, S.D.Y.D.		124.8

FORM 9-LAND TITLE ACT
Chapter 67(1)
STATEMENT BY SURVEYOR

I, Neil R. Denby, a British Columbia Land Surveyor, of
Kelowna, in British Columbia, certify that I was present at
and personally supervised the survey represented by this
plan, and that the survey and plan are correct. The field
survey was completed on the 13th day of October, 2008.
The plan was completed and checked, and the checklist
filed under # 58285, on the 5th day of December, 2008.

Neil R. Denby

RUNNALLS DENBY
british columbia land surveyors

#2 - 1470 Motor Street
Kelowna, BC V1Y 1A5
Phone (250) 765-7322
Fax (250) 765-4413
email denby@telus.net

DWG. No. 12027SRU2DWG

B.C.L.S.

FILE: 12027