

SHEET 1 OF 2

REFERENCE PLAN OF COVENANT OVER
PART OF STRATA LOTS 1 TO 26 , STRATA
PLAN KAS3134 , D.L. 4222 , S.D.Y.D.

B.C.G.S. No. 82 E 076 PURSUANT TO SEC. 99(1)(e) LAND TITLE ACT

0 10 20 40
SCALE 1:600 (All distances are in metres)

LEGEND
Bearings are astronomic and are derived from
Bareland Strata Plan KAS3134.
● Denotes standard capped post found
● Denotes standard iron post found
● Denotes standard rock post found
P.T. Denotes part of
S.L. Denotes strata lot
This plan lies within the Regional District
of Kootenay Boundary.


PLAN KAP 83803

Deposited in the Land Title Office at Kamloops, B.C.,
this 10TH day of MAY, 2007.

C. JOHNSON

Registrar

aw
LB 53002

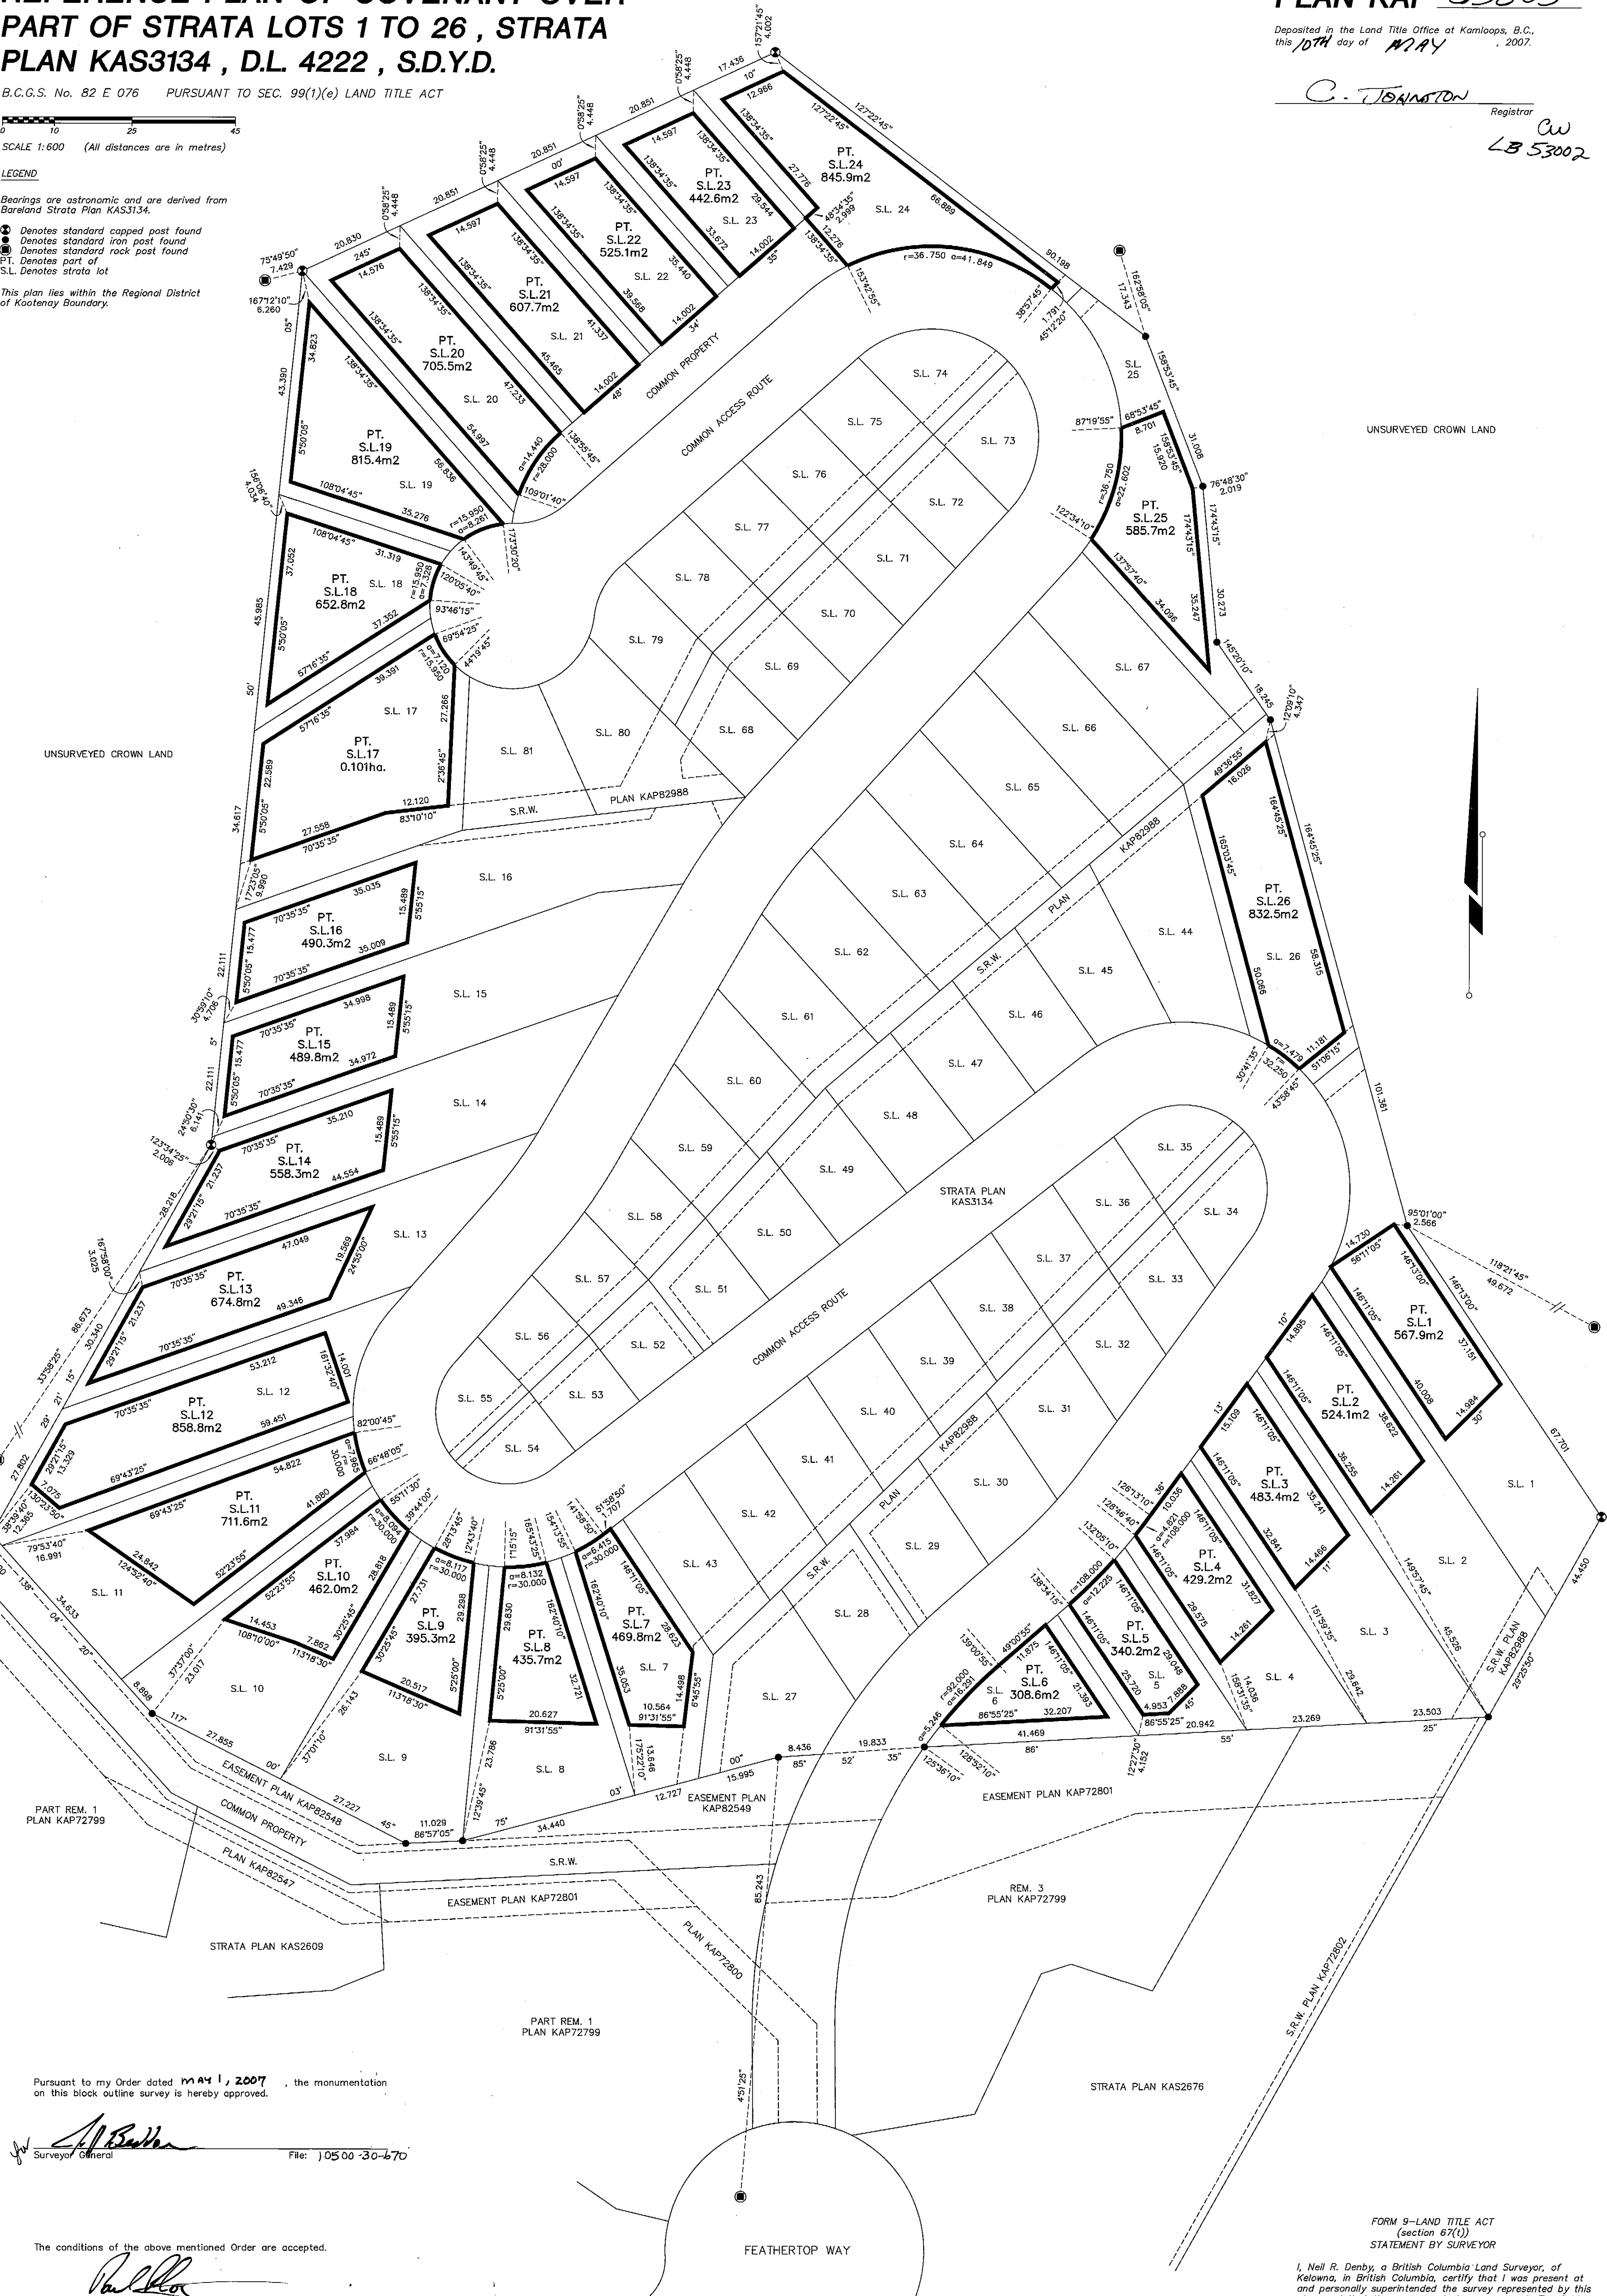

Pursuant to my Order dated MAY 1, 2007, the monumentation
on this block outline survey is hereby approved.

Surveyor General File: 10500-30-670

The conditions of the above mentioned Order are accepted.

Owner : FEATHERTOP DEVELOPMENTS LTD.

The Order of the Surveyor General dated MAY 1, 2007 has been filed
in the Land Title Office in KAMLOOPS, B.C., as number LB 53002.

Registrar

FORM 9—LAND TITLE ACT
(section 67(1))
STATEMENT BY SURVEYOR

I, Neil R. Denby, a British Columbia Land Surveyor, of
Kelowna, in British Columbia, certify that I was present at
and personally superintended the survey represented by this
plan, and that the survey and plan are correct. The field
survey was completed on the 26th day of April, 2007.
The plan was completed and checked, and the checklist
filed under #63461, on the 26th day of April, 2007.

Neil R. Denby

B.C.L.S.

RUNNALLS DENBY

british columbia land surveyors

#2 - 1470 Water Street Phone (250) 763-7322
Kelowna, B.C. V1Y 1J5 Fax (250) 763-4413
email denby@telus.net


DWG. No.: 12027COVENANT.DWG

FILE: 12027

ORIGINAL

POSTING PLAN OF COVENANT OVER
PART OF STRATA LOTS 1 TO 26 INCLUSIVE ,
STRATA PLAN KAS3134 , D.L. 4222 , S.D.Y.D.



B.C.G.S. No. 82 E 076 PURSUANT TO SEC. 69 LAND TITLE ACT

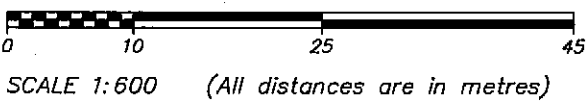

LEGEND

Bearings are astronomic and are derived from Strata Plan KAS3134.

- Denotes standard iron post found
- Denotes standard iron post set
- ⊙ Denotes standard capped post found
- SL Denotes strata lot
- Wt. Denotes witness
- Pt. Denotes part of
- (C) Denotes common property

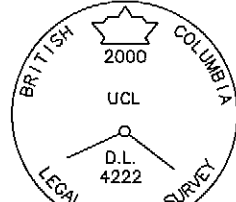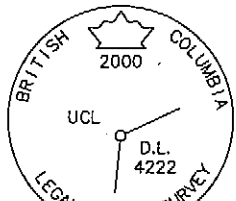



PLAN KAP83803

Deposited in the Land Title Office at Kamloops,
B.C., this 26 day of MARCH, 2008.

CPHKA

Registrar

LB180720

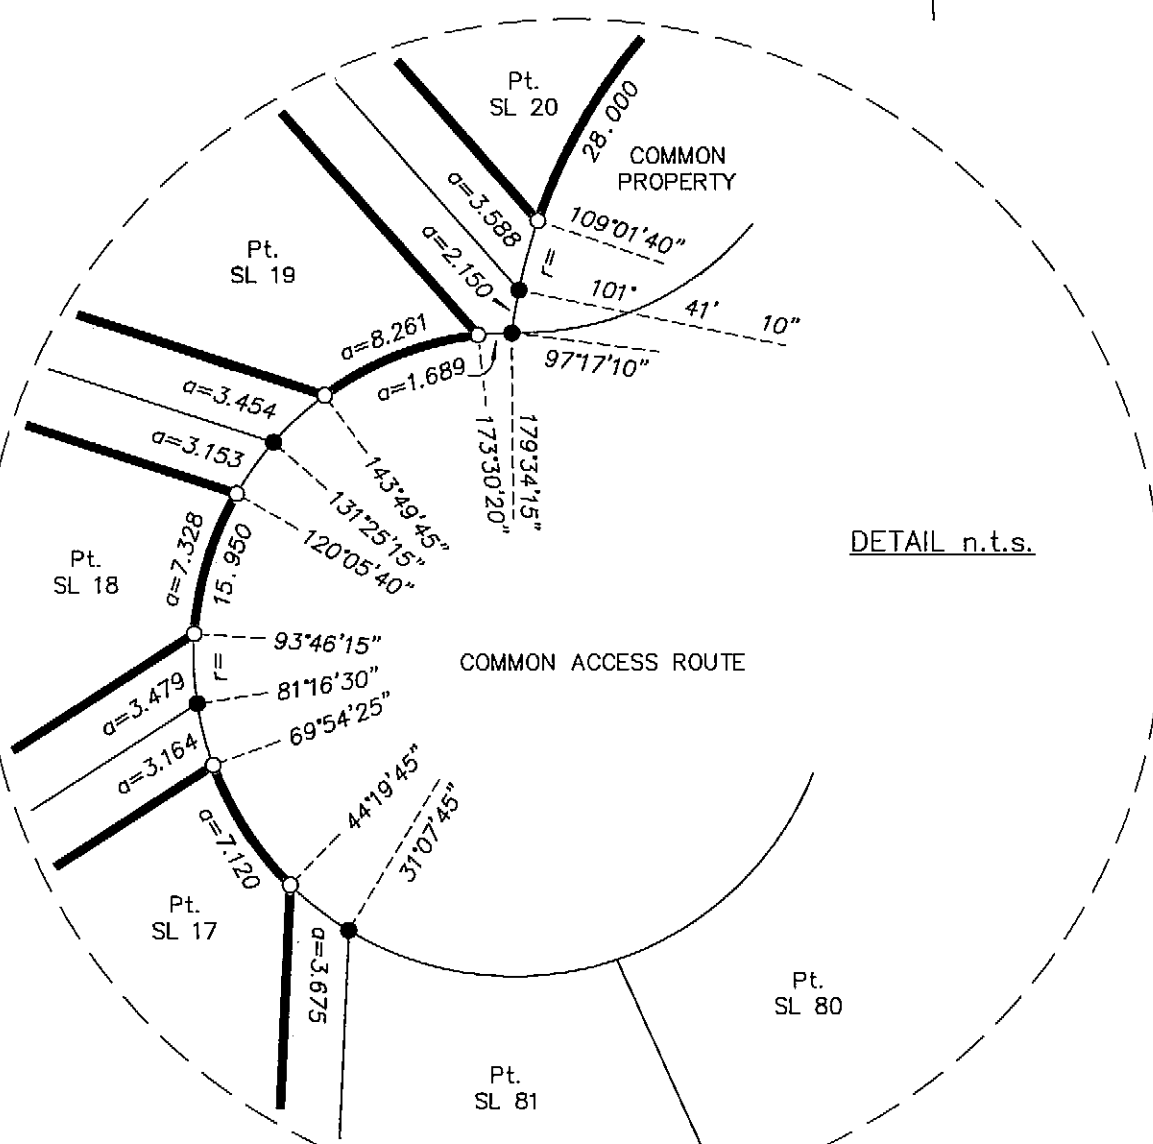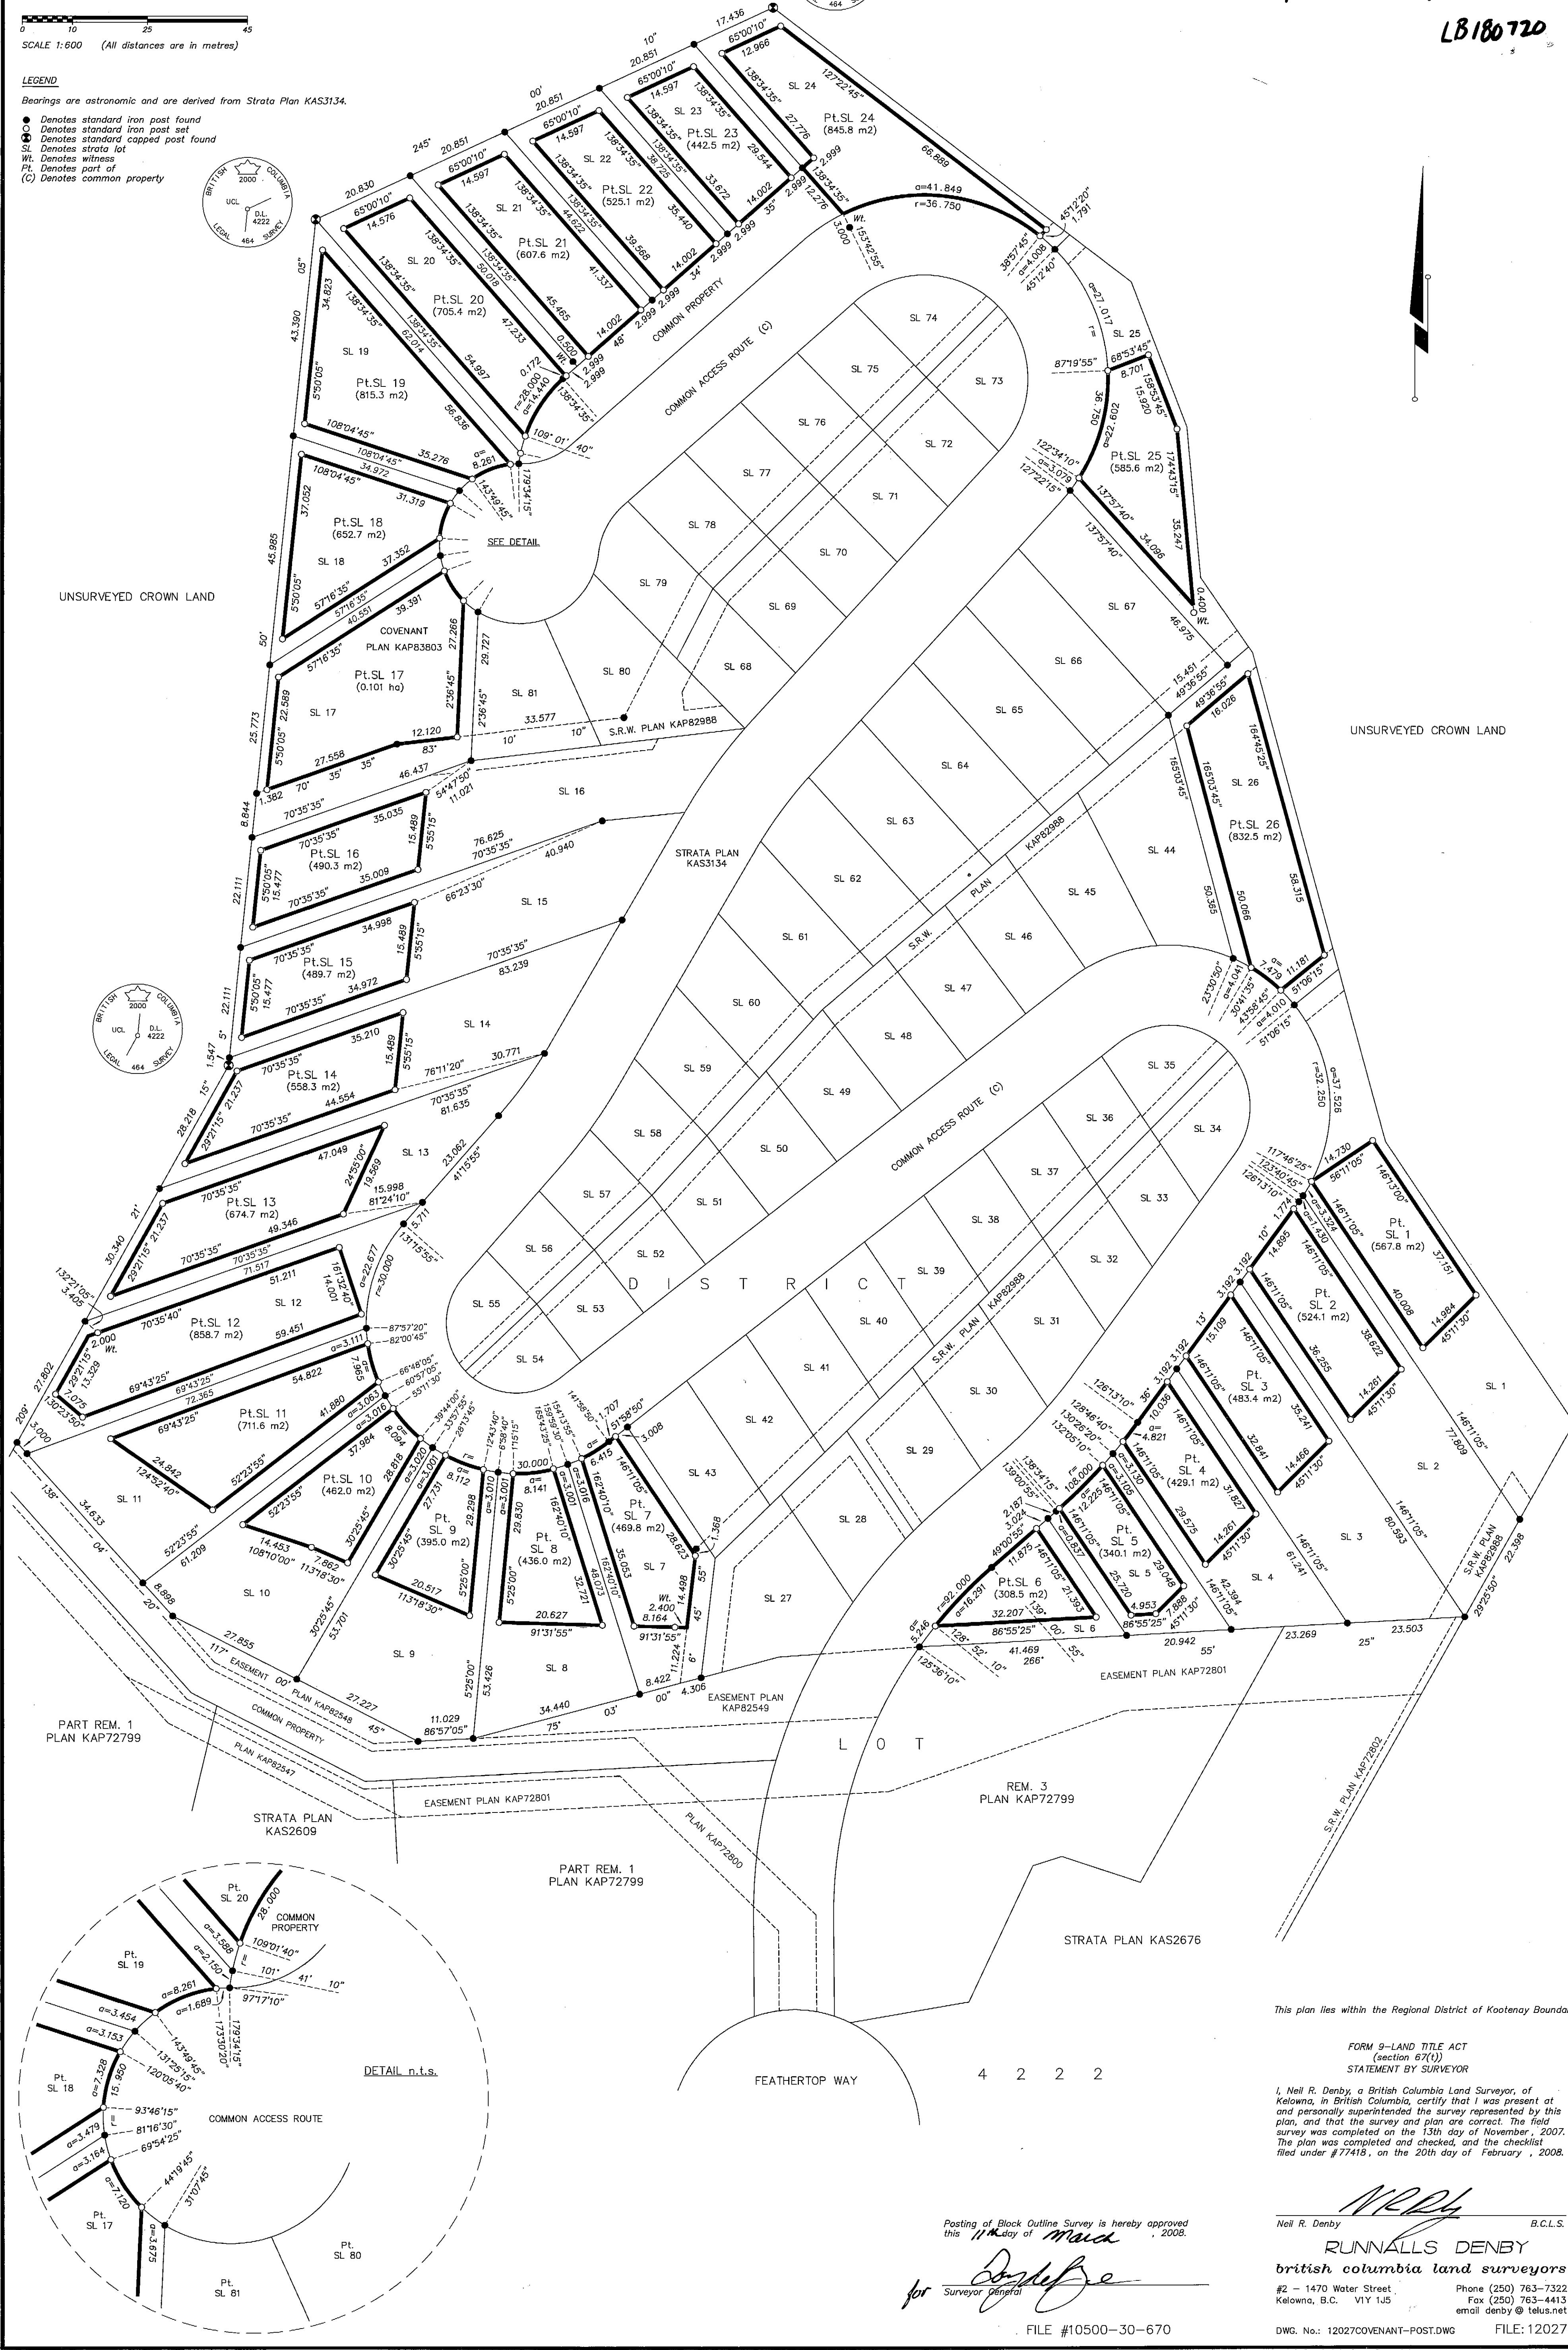

This plan lies within the Regional District of Kootenay Boundary

FORM 9—LAND TITLE ACT
(section 67(1))
STATEMENT BY SURVEYOR

I, Neil R. Denby, a British Columbia Land Surveyor, of
Kelowna, in British Columbia, certify that I was present at
and personally superintended the survey represented by this
plan, and that the survey and plan are correct. The field
survey was completed on the 13th day of November, 2007.
The plan was completed and checked, and the checklist
filed under #77418, on the 20th day of February, 2008.

NRD
Neil R. Denby B.C.L.S.

RUNNALLS DENBY
british columbia land surveyors
#2 - 1470 Water Street, Phone (250) 763-7322
Kelowna, B.C. V1Y 1J5 Fax (250) 763-4413
email denby@telus.net

Posting of Block Outline Survey is hereby approved
this 11th day of March, 2008.

Joseph E
for Surveyor General

FILE #10500-30-670

DWG. No.: 12027COVENANT-POST.DWG

FILE: 12027

ORIGINAL